




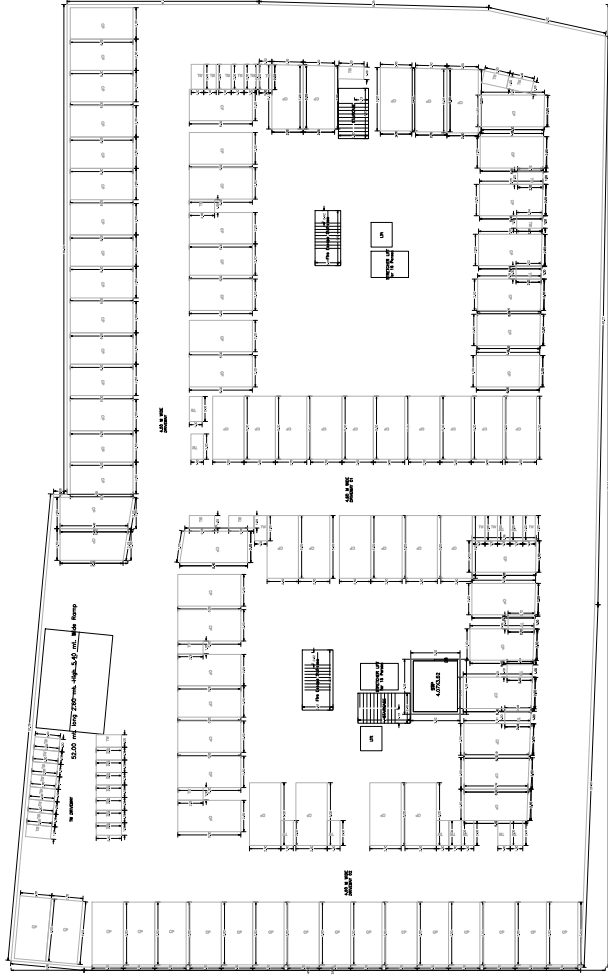


GROUND FLOOR PLAN
(SCALE 1:100)

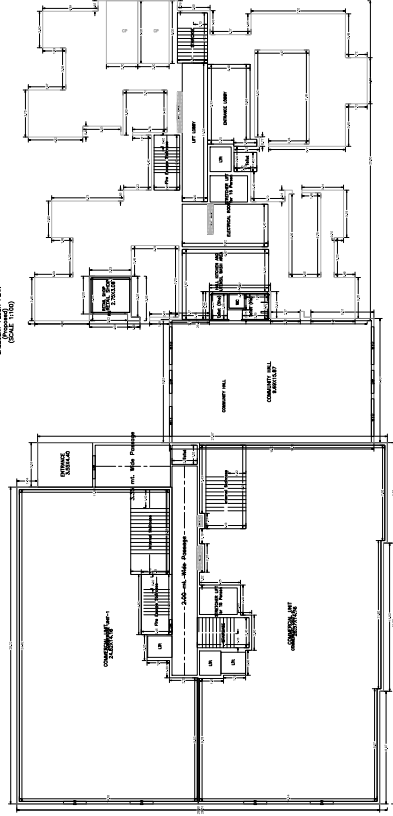


FIRST FLOOR PLAN
(SCALE 1:100)

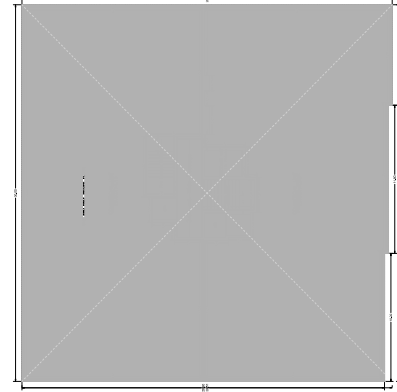




SECOND FLOOR PLAN
(SCALE 1:100)

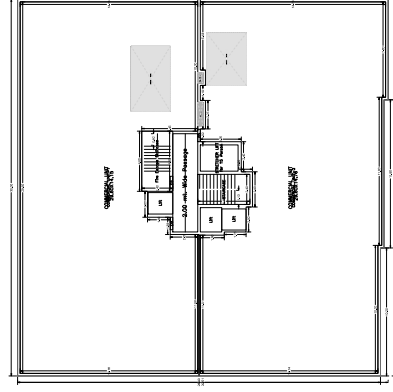

THIRD FLOOR PLAN
(SCALE 1:100)

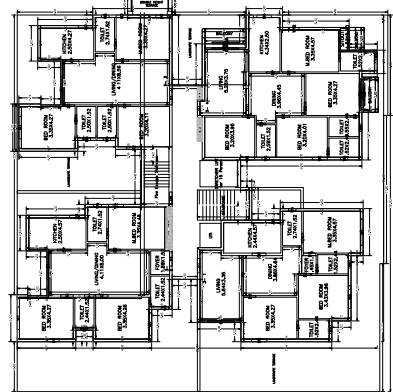

FOURTH FLOOR PLAN
(SCALE 1:100)

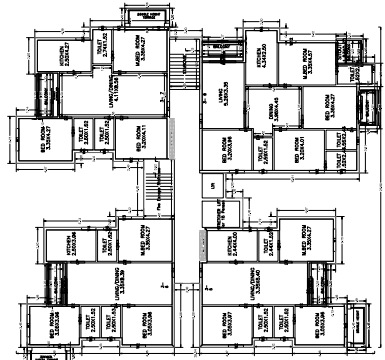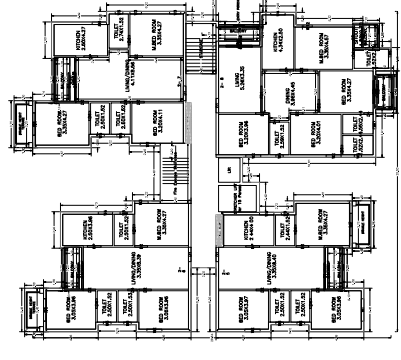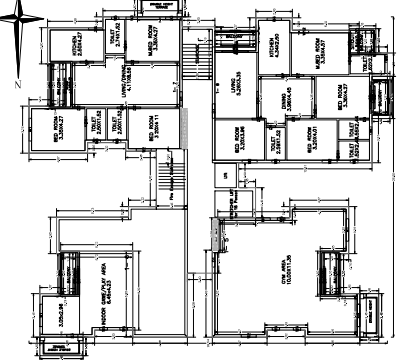

NO.	REVISION	DATE	BY	CHKD.
1	ISSUED FOR PERMIT	10/10/2024	RAVI AGARWAL	
2	ISSUED FOR PERMIT	10/10/2024	RAVI AGARWAL	
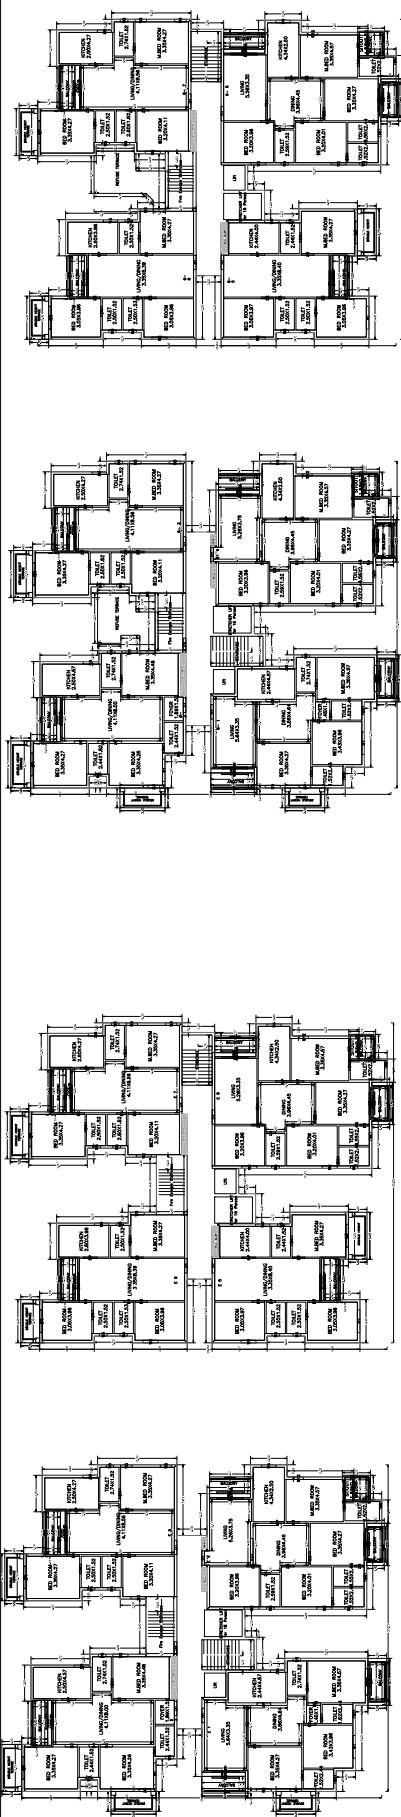


FIGURE - 1. 1st FLOOR PLAN
(SCALE: 1:100)

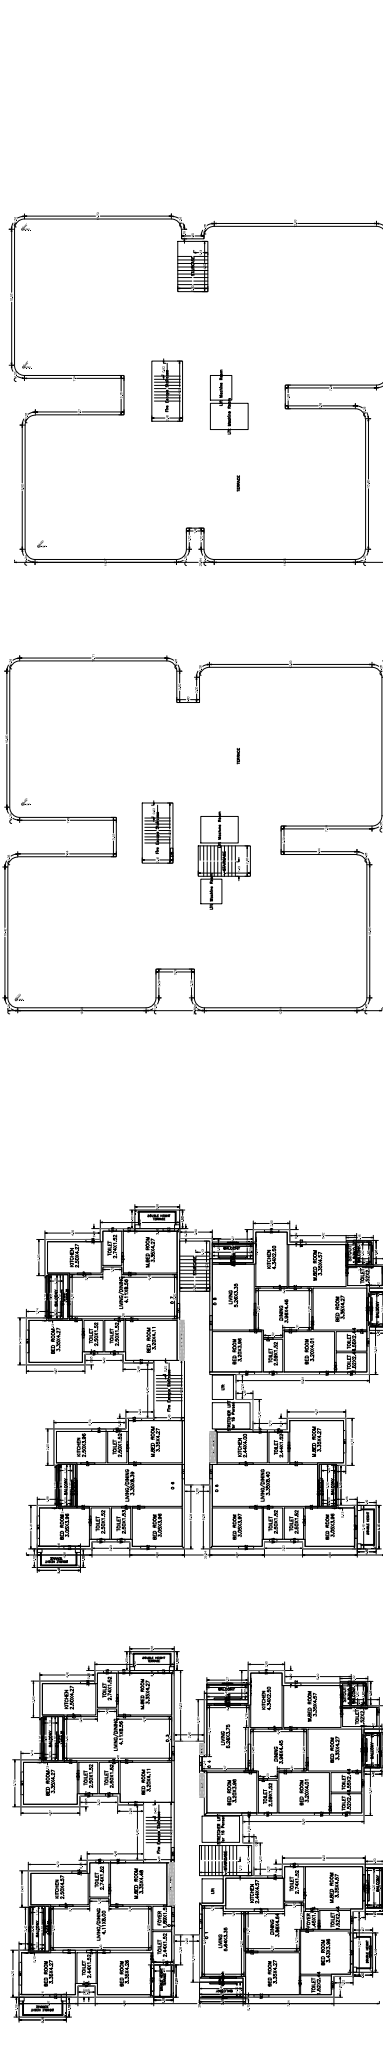


FIGURE - 2. 2nd FLOOR PLAN
(SCALE: 1:100)

Building A (Continued)

Room No.	Room Name	Area (sq. m.)	Volume (cu. m.)	Height (m.)	Remarks
101	Bed Room	12.50	37.50	3.00	
102	Bed Room	12.50	37.50	3.00	
SCHEDULE OF WORK



Sl. No.	Particulars	Unit	Quantity	Rate	Amount
1	Excavation	sq. m.	100	100	10000
2	Foundation	sq. m.	100	100	10000
3	Structure	sq. m.	100	100	10000
4	Roofing	sq. m.	100	100	10000
5	Plumbing	sq. m.	100	100	10000
6	Electrical	sq. m.	100	100	10000
7	Painting	sq. m.	100	100	10000
8	Finishing	sq. m.	100	100	10000
9	Landscaping	sq. m.	100	100	10000
10	Other	sq. m.	100	100	10000

Summary Calculations Table

Particulars	Unit	Quantity	Rate	Amount
Excavation	sq. m.	100	100	10000
Foundation	sq. m.	100	100	10000
Structure	sq. m.	100	100	10000
Roofing	sq. m.	100	100	10000
Plumbing	sq. m.	100	100	10000
Electrical	sq. m.	100	100	10000
Painting	sq. m.	100	100	10000
Finishing	sq. m.	100	100	10000
Landscaping	sq. m.	100	100	10000
Other	sq. m.	100	100	10000

Summary Calculations Table

Particulars	Unit	Quantity	Rate	Amount
Excavation	sq. m.	100	100	10000
Foundation	sq. m.	100	100	10000
Structure	sq. m.	100	100	10000
Roofing	sq. m.	100	100	10000
Plumbing	sq. m.	100	100	10000
Electrical	sq. m.	100	100	10000
Painting	sq. m.	100	100	10000
Finishing	sq. m.	100	100	10000
Landscaping	sq. m.	100	100	10000
Other	sq. m.	100	100	10000

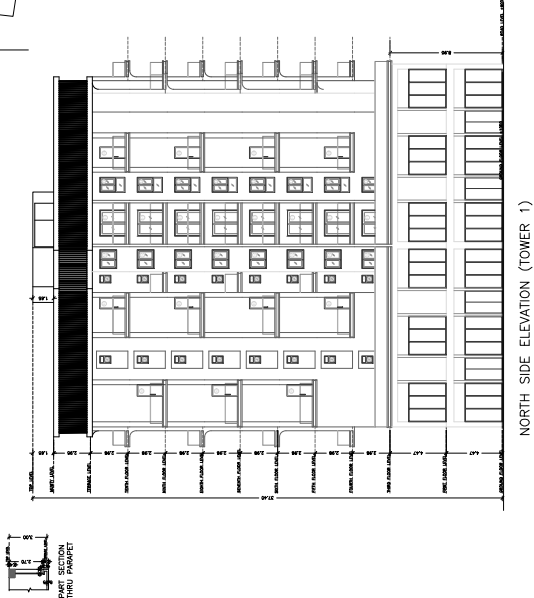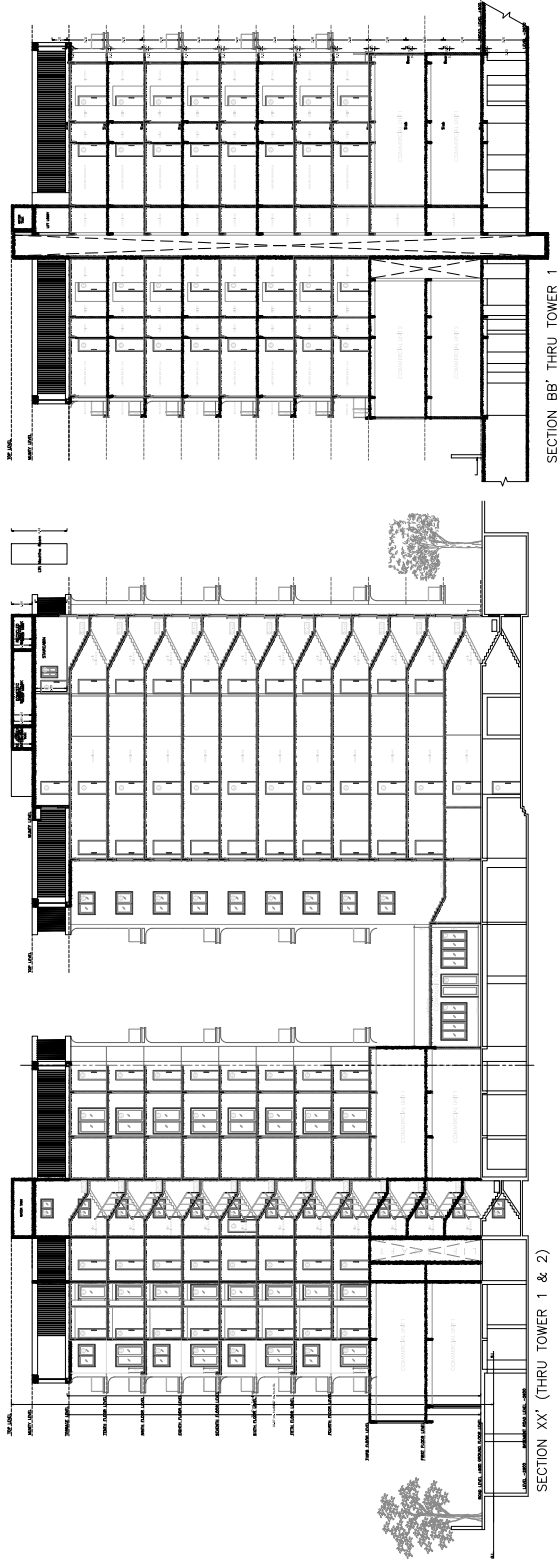

PAINT SECTION THRU PARAPET

